



NO.	DATE	REVISION	STATE	PROJECT DESIGNATION	YEAR	SHEET NO.	TOTAL SHEETS
			ALASKA	SFHWHY00085	2017	2	2

FILE: P:\2017\17115-N-MRV_Ket_Uplands\C:\Model\17115\Nwk.dwg
 DATE: 11/29/2017 11:41
 LAYOUT: REVILLA SITE PLAN
 DESIGNED: [blank]
 CHECKED: [blank]
 DRAFTED: [blank]

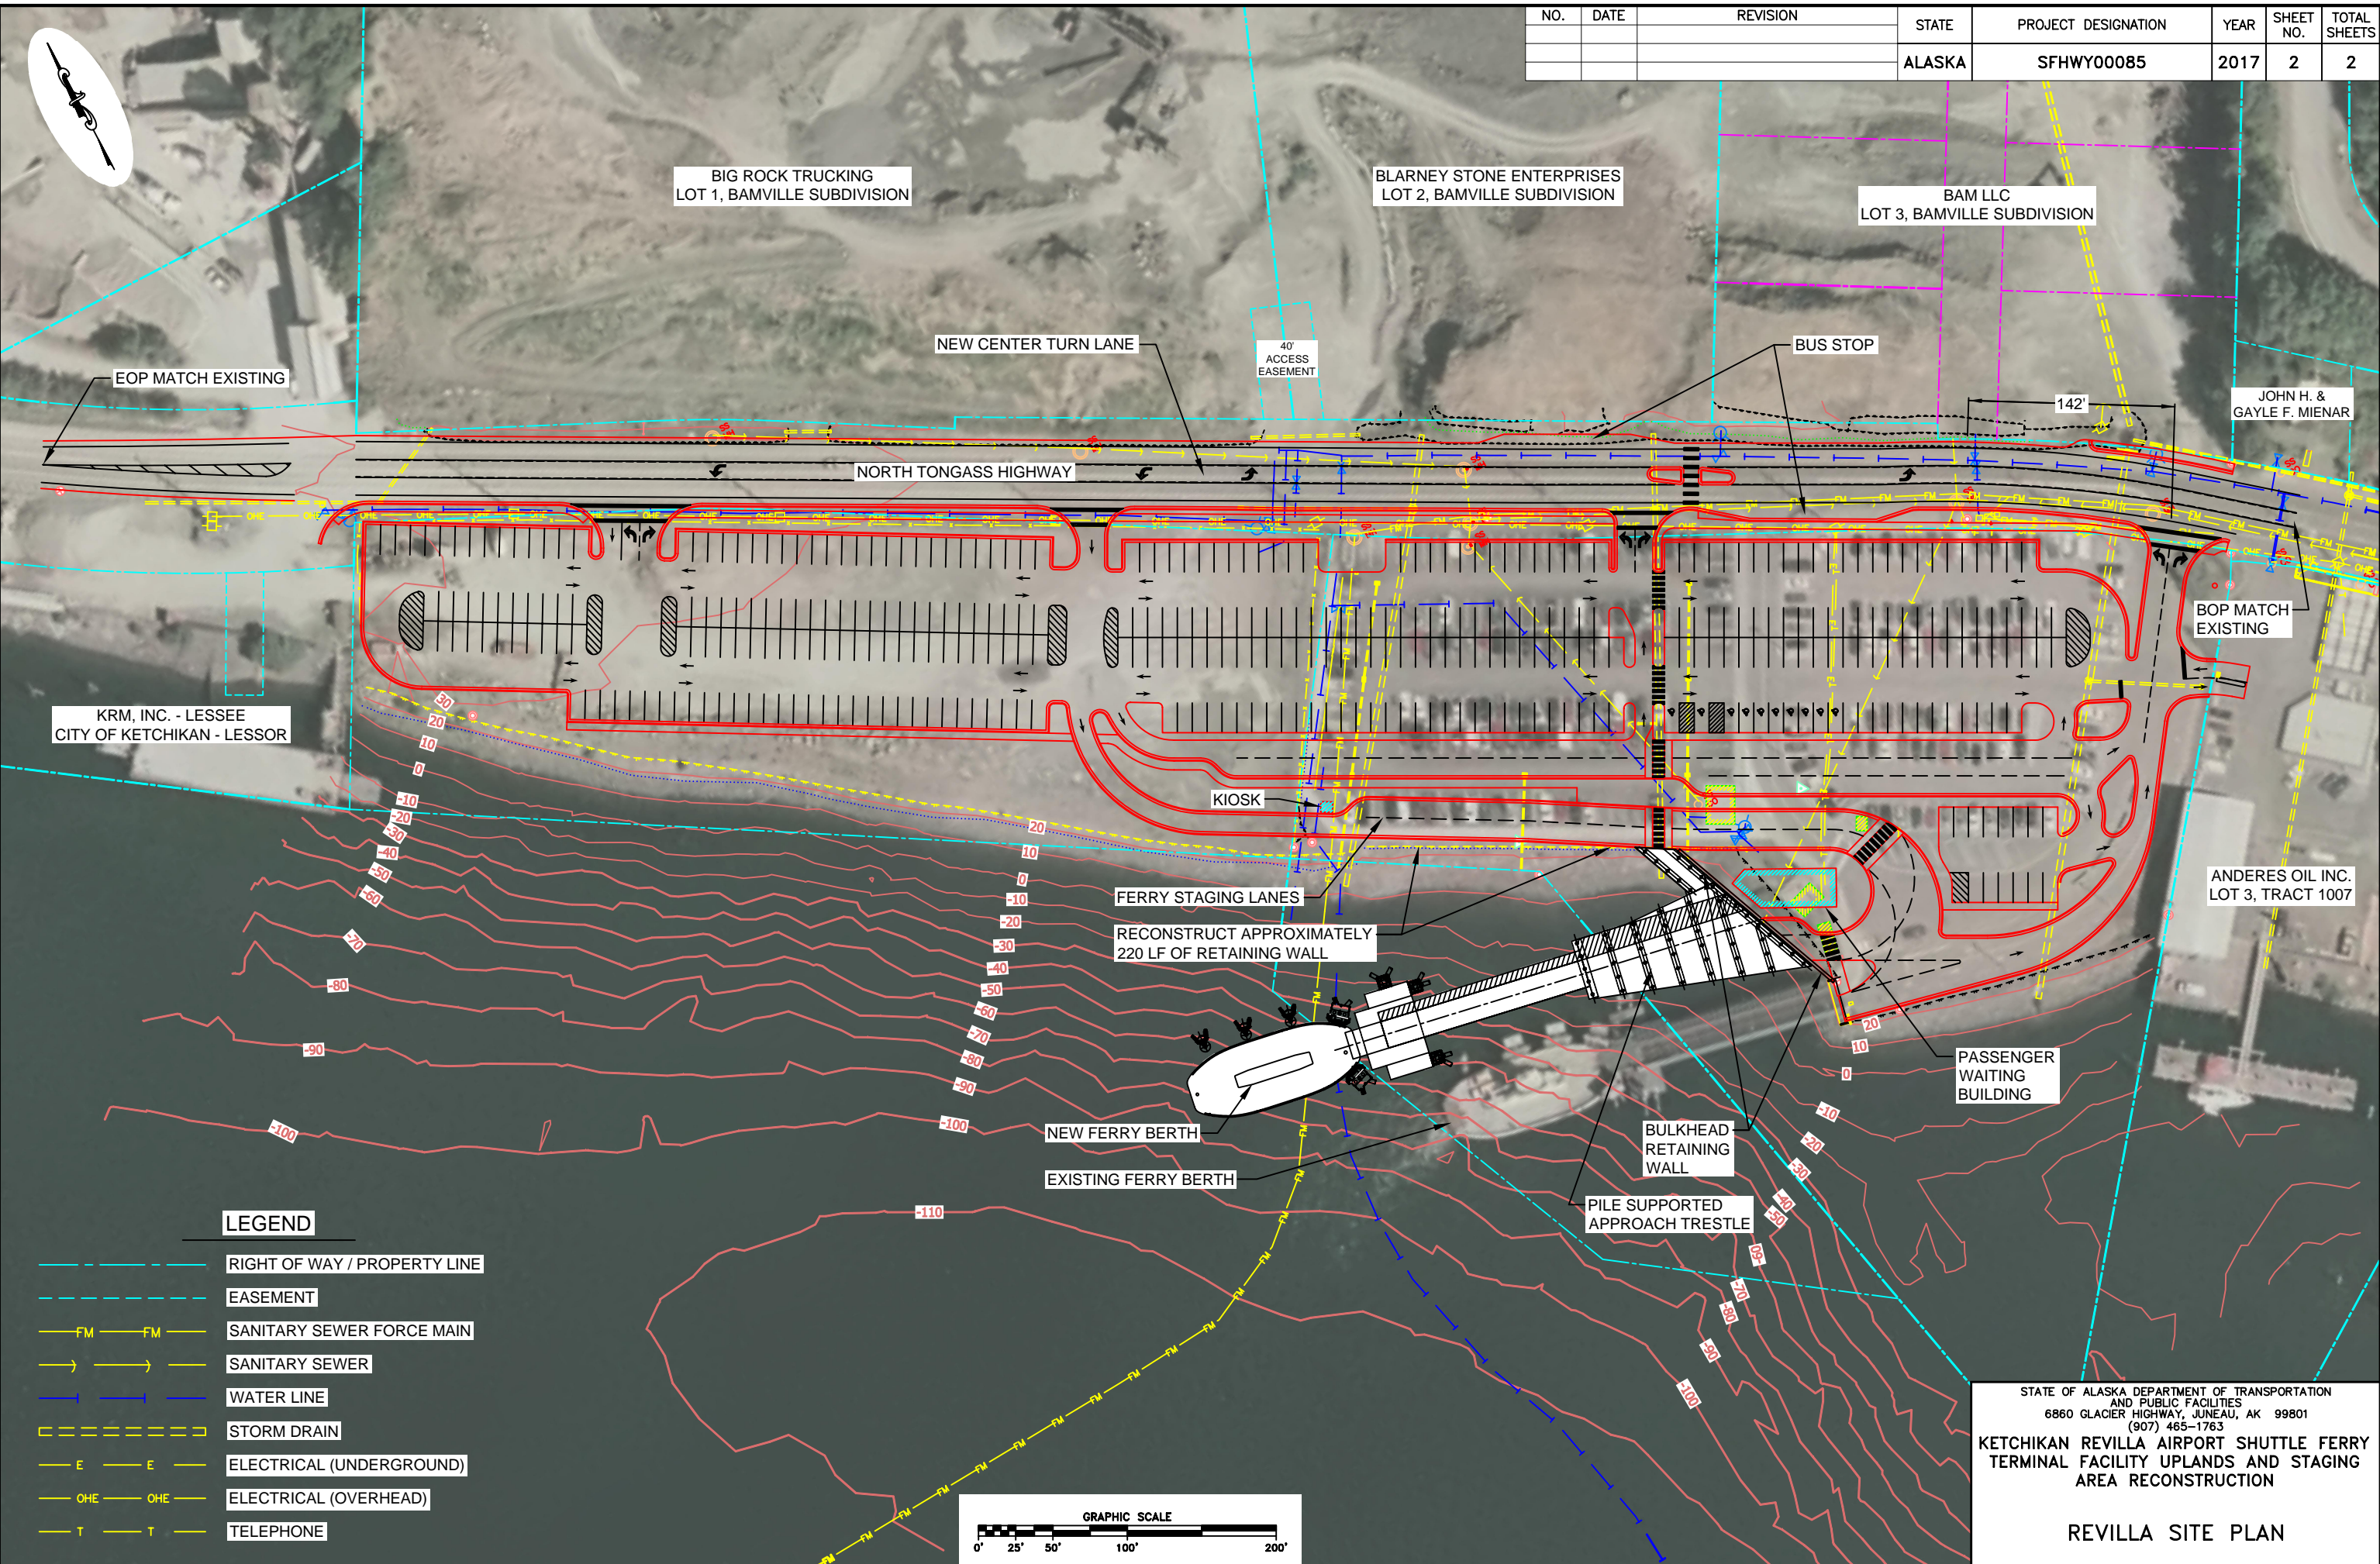

LEGEND

	RIGHT OF WAY / PROPERTY LINE
	EASEMENT
	SANITARY SEWER FORCE MAIN
	SANITARY SEWER
	WATER LINE
	STORM DRAIN
	ELECTRICAL (UNDERGROUND)
	ELECTRICAL (OVERHEAD)
	TELEPHONE

 

STATE OF ALASKA DEPARTMENT OF TRANSPORTATION
AND PUBLIC FACILITIES
6860 GLACIER HIGHWAY, JUNEAU, AK 99801
(907) 465-1763
KETCHIKAN REVILLA AIRPORT SHUTTLE FERRY
TERMINAL FACILITY UPLANDS AND STAGING
AREA RECONSTRUCTION

REVILLA SITE PLAN