




KEY MAP

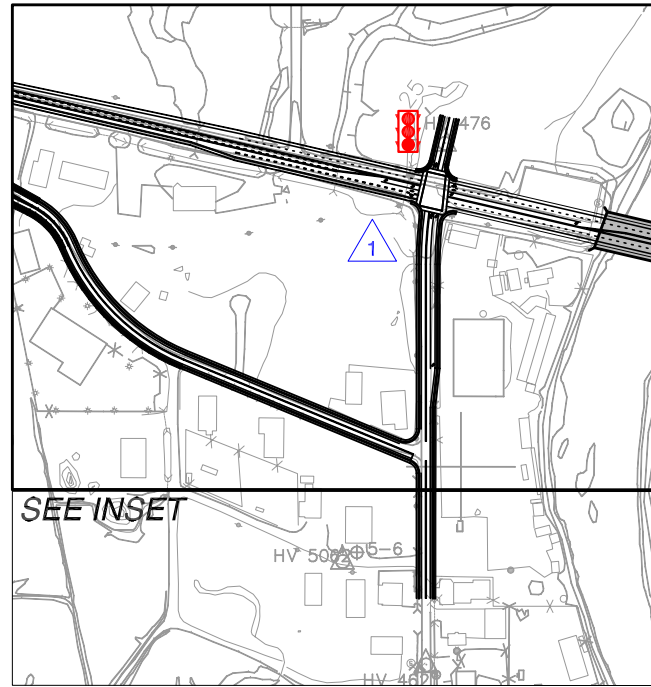

SEE INSET

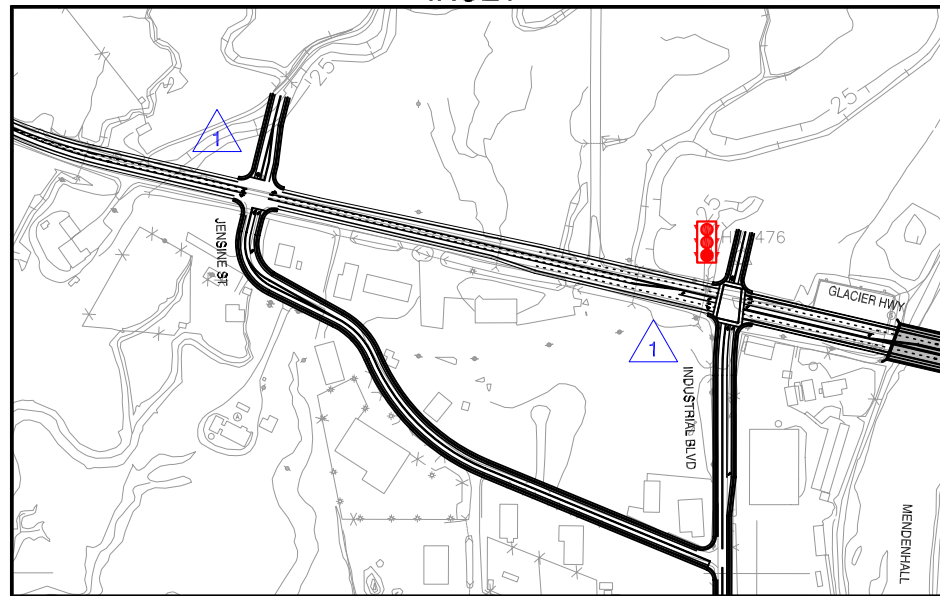

INSET

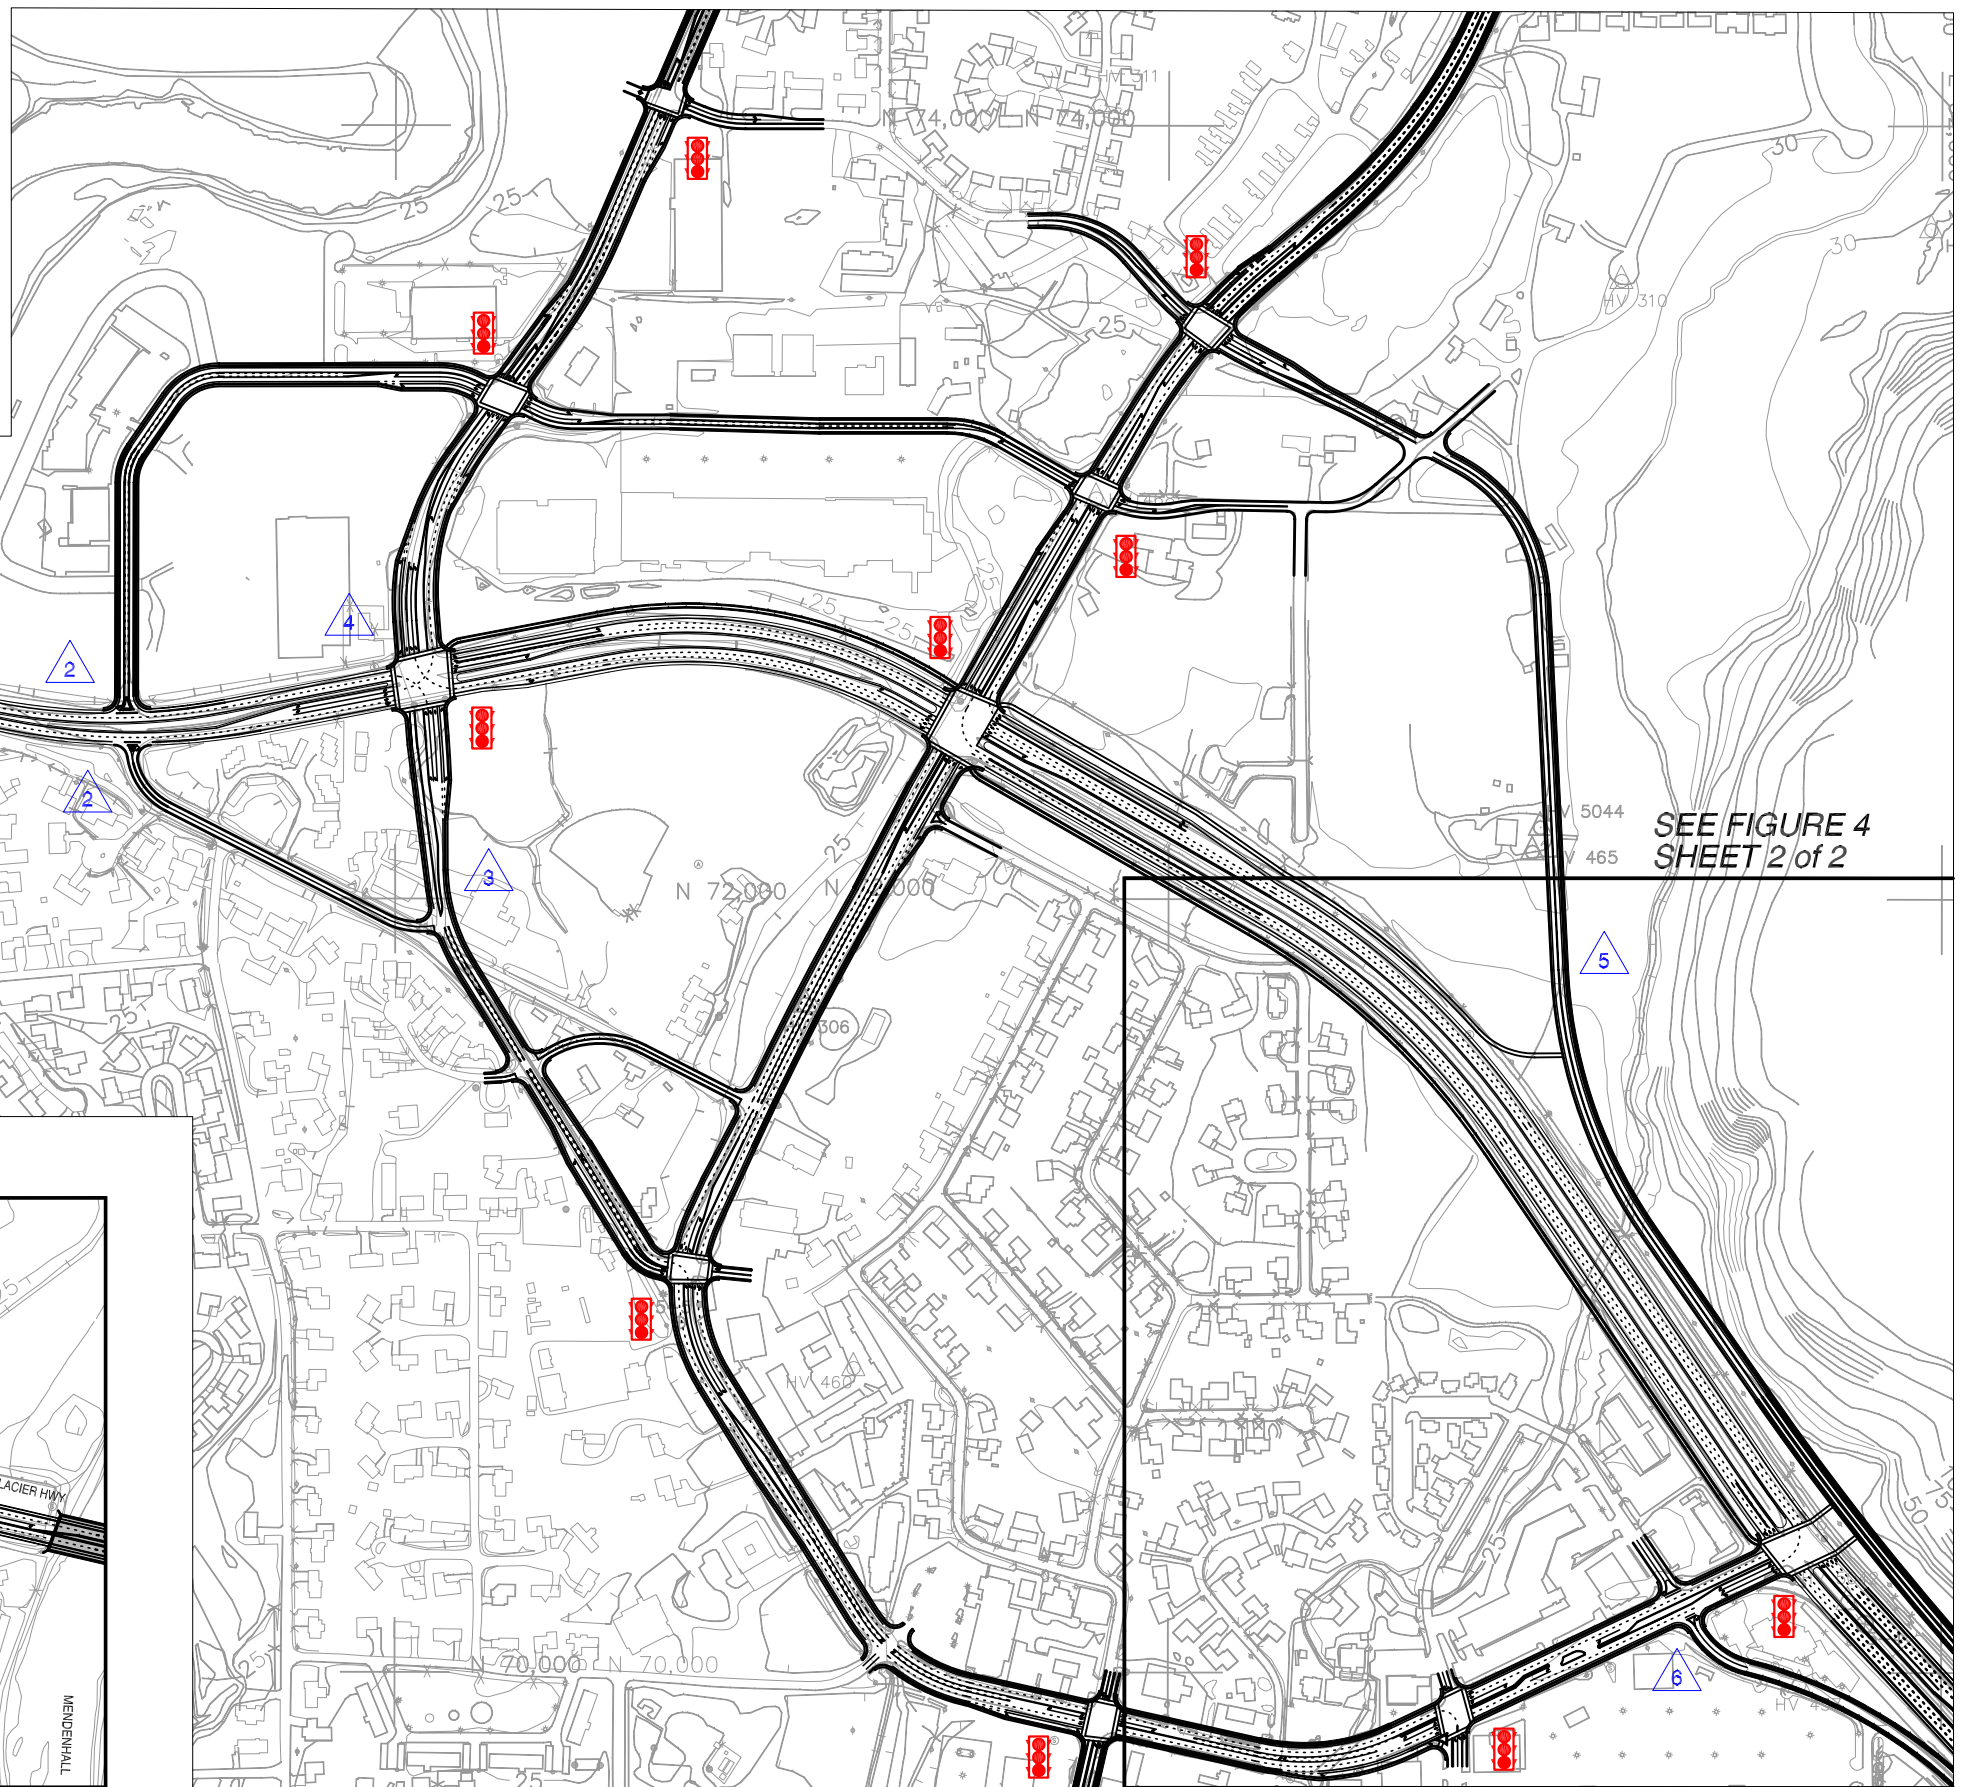

SEE FIGURE 4 SHEET 2 of 2



FUNCTIONAL DESIGN LAYOUT
ALTERNATIVE #4

West Egan Drive Corridor Study

Alaska Department of Transportation & Public Facilities

DATE
NOV 2002

FIGURE
4
SHEET
1 of 2

48701081-8-478281-DWG