



**STATE OF ALASKA  
DEPARTMENT OF TRANSPORTATION  
AND PUBLIC FACILITIES  
SOUTHCOST REGION**

**Interim  
Work Authorization**

Project No.: AIP 3-02-0111-006-2020 / Z675170000

IWA No. 15

Project Name: GST Airport Apron, Runway, and Taxiway Pavement Rehab

Contractor: Secon  
Address: P.O. Box 32159  
Juneau, AK 99803

Estimated amount  
of IWA: \$25,140

Recommended By: Brian Hanson Digitally signed by Brian Hanson  
Date: 2021.05.20 07:02:36 -08'00' Date: 5/20/21

Project Engineer

Approved By: John Kajdan Date: 5/20/21  
Department *(can be verbal)*

Acknowledged By: \_\_\_\_\_ Date: \_\_\_\_\_  
Contractor's Representative

Permission for previously submitted subcontractor(s) to perform all or portions of the work described herein is as checked:  Yes  No  N/A.

The following change(s) in the above Contract are hereby made in accordance with the terms of the Contract and under the terms and conditions stated below. Price adjustments resulting from inaccurate cost and pricing data are subject to the provisions of AS 36.30.400(c). This document shall become an interim amendment to the Contract and all provisions of the Contract will be applicable. Items not mentioned shall not be affected by this document. This document shall be superseded by a subsequent Change Order, which will address any adjustments to contract time.

**Basis of Payment (Check One)**

- Payment for the following work will be paid per Section 90-05 of the Standard Specifications.
- Payment for the following work will be paid per the unit prices and method of measurement stated.
- Payment for the following work will be paid as a lump sum item.

**DESCRIPTION OF CHANGE (Use Continuation Sheet 25D-065 as Required)**

This IWA authorizes payment to modify finished grade, place and compact CABC, and extend the paving limits at the south end of the General Aviation Apron in accordance with revised sheets F8 and F10.

**Modify Bid Schedule as follows:**

**BID SCHEDULE.** *Modify item quantities as follows:*

Item No.	Item Description	Unit	Quantity	Unit Price	Amount
P209.010.0000	Crushed Aggregate Base Course	C.Y	+83	\$30.00	+\$2,500
P401.010.0030	HMA Type II, Class A	TN	+117	\$150.00	+\$17,550
P401.020.6428	Asphalt Binder, PG 64-28	TN	+8.85	\$870.00	+\$5,090

**Modify Specifications as follows:**

**STATE OF ALASKA**  
**DEPARTMENT OF TRANSPORTATION AND PUBLIC FACILITIES**

I.W.A No. 5/20/21  
Project No.: AIP 3-02-0111-006-2020 / Z675170000

## Continuation Sheet

---

**ITEM P-209 CRUSHED AGGREGATE BASE COURSE**

*This Section is modified as follows.*

**MATERIALS**


**209-2.1 Crushed Aggregate Base** Add the following sentence at the end of the Subsection: "Crushed Aggregate Base course shall not be blended at the General Aviation Apron."

**Modify Plans as follows:**

**SHEET F8:** Replace with new plan sheet identified as "Attachment 1."

**SHEET F10:** Replace with new plan sheet identified as "Attachment 2."

**ATTACHMENT #1**

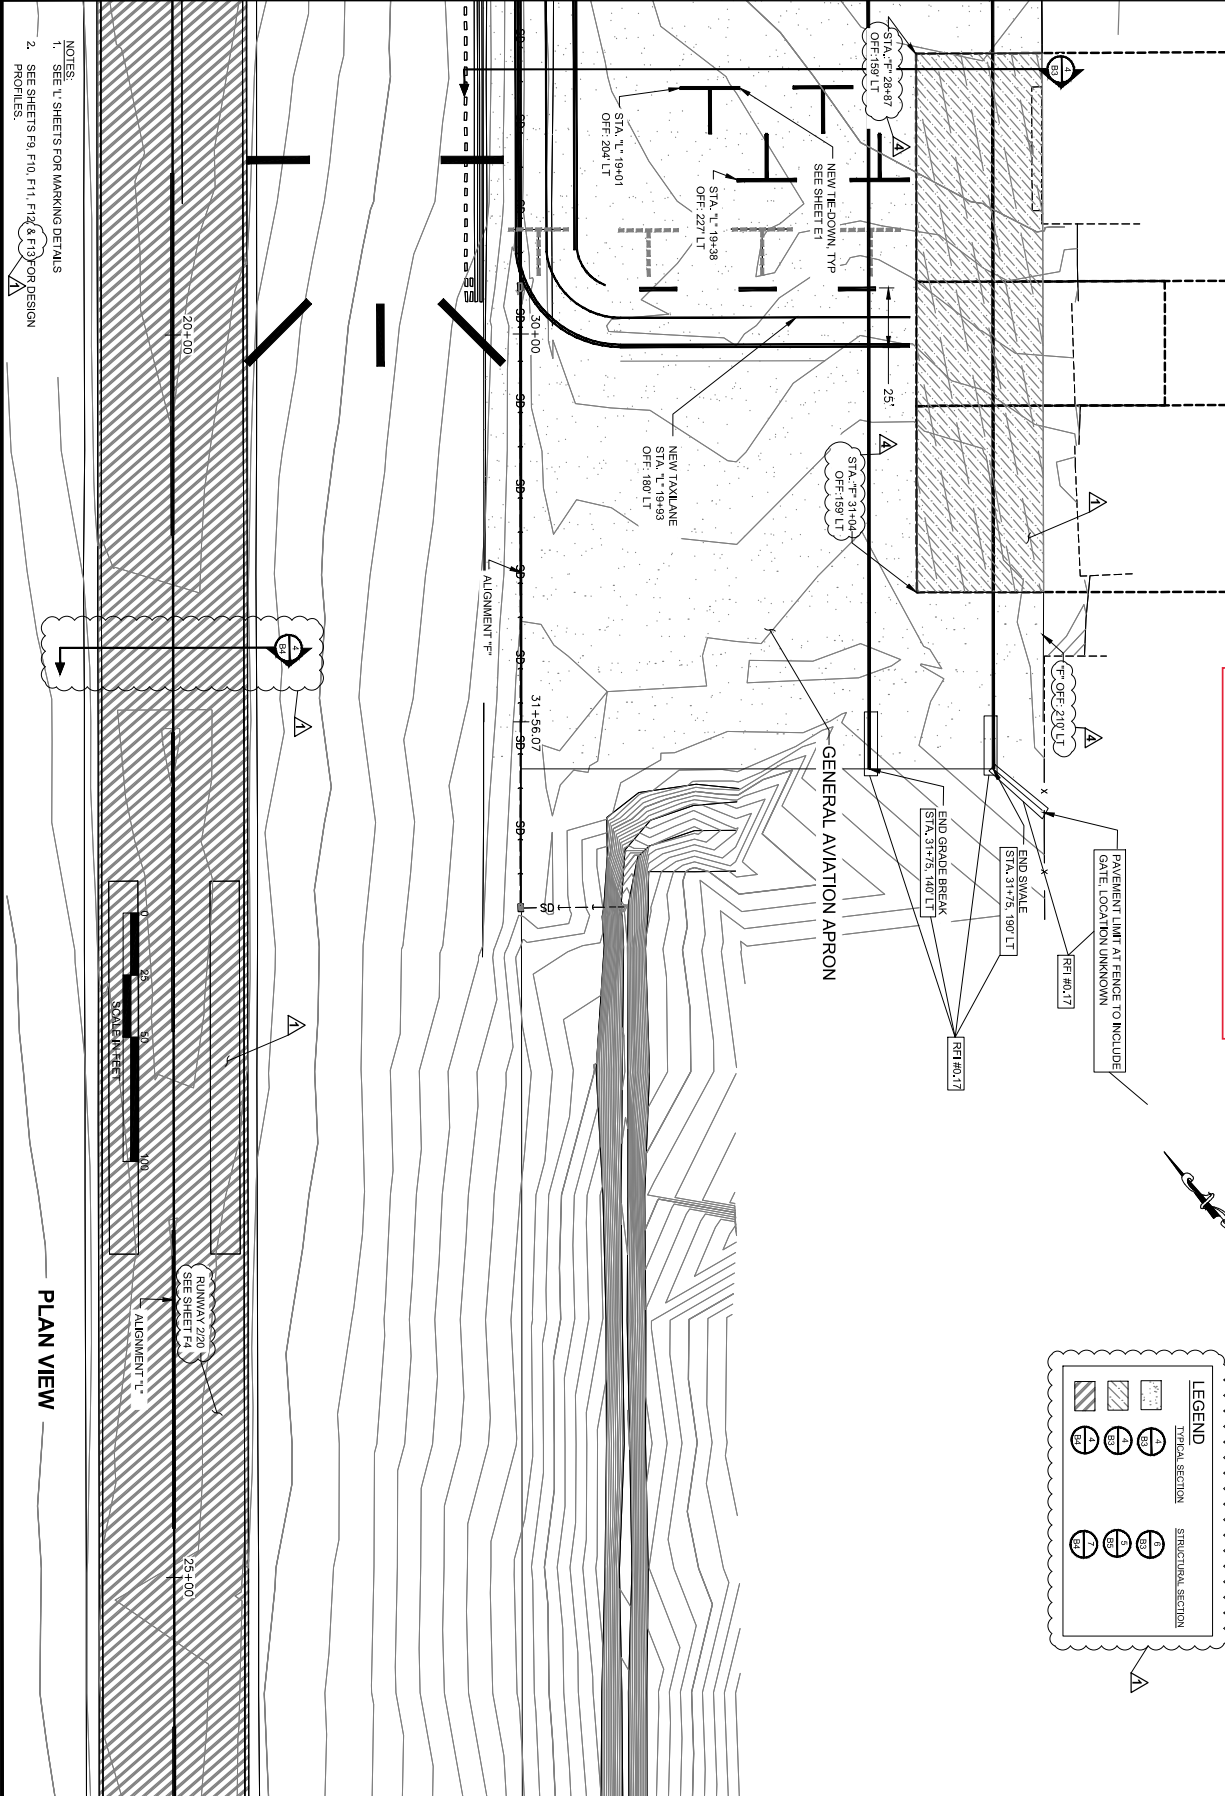


- NOTES:  
 1. SEE 'I' SHEETS FOR MARKING DETAILS  
 2. SEE SHEETS F9, F10, F11, F12 & F13 FOR DESIGN PROFILES.

**PLAN VIEW**

**LEGEND**




	TYPICAL SECTION		STRUCTURAL SECTION
	1		2
	3		4
	5		6
	7		8

SHEET NO.	F8	TOTAL SHEETS	13
STATE	ALASKA	YEAR	2020
PROJECT DESIGNATION	2675170000 / 3-02-011-007-2020		
ADDENDUM NO.	58/21	ATTACHMENT NO.	F1

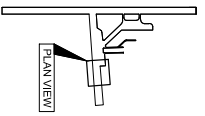

STATE OF ALASKA DEPARTMENT OF TRANSPORTATION AND PUBLIC FACILITIES  
 907 465-1713  
 1500 SANDER HWY. SPOKANE, AK 99581  
 58/21  
 OST AIRPORT APRON, RUNWAY, AND TAXIWAY PAVEMENT REHAB.  
 PLAN VIEW - SOUTH GENERAL AVIATION APRON

ATTACHMENT #2

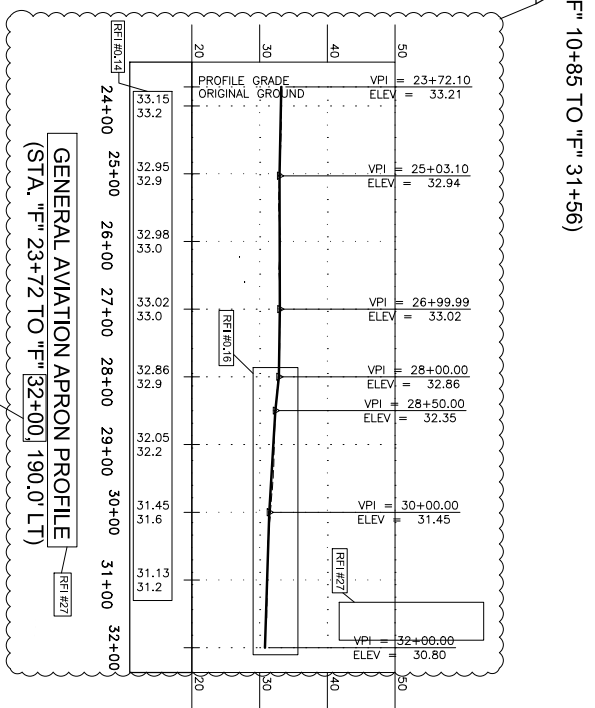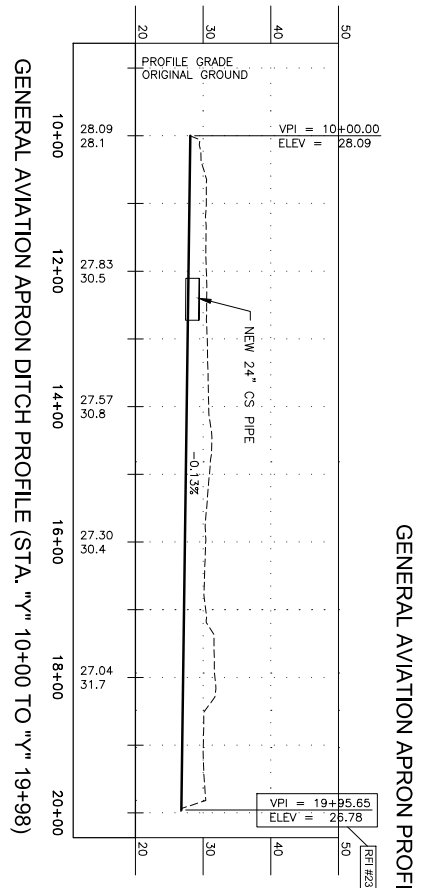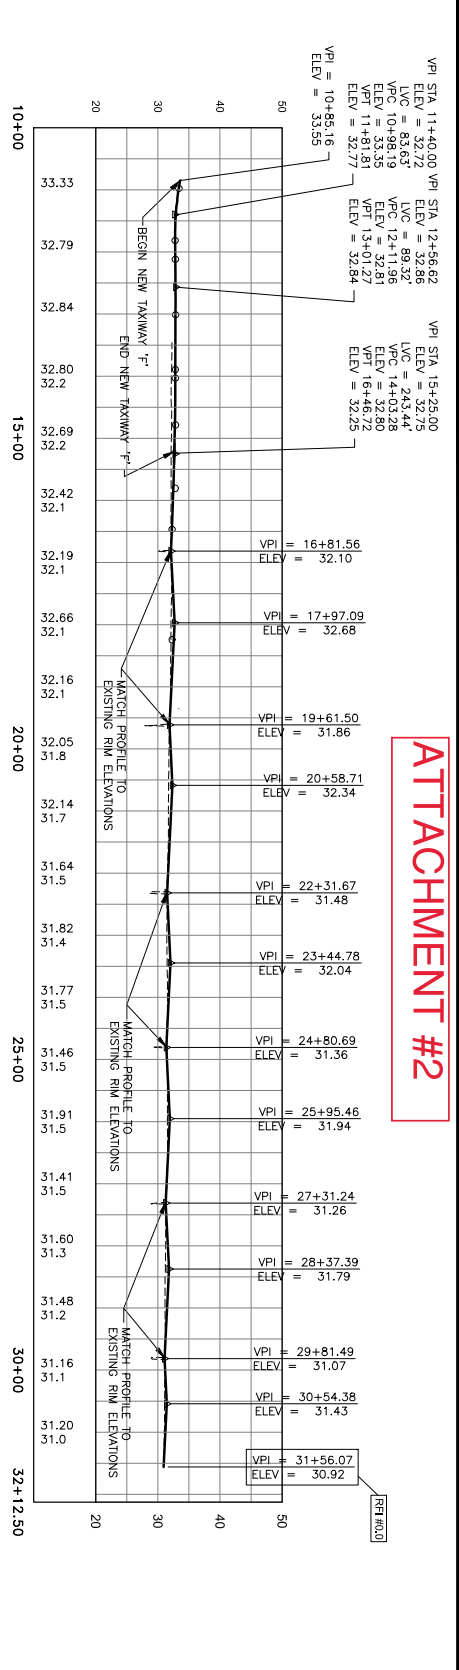

SHEET NO.	TOTAL SHEETS	F10	13	STATE	YEAR
ALASKA	2020	PROJECT DESIGNATION			
3675170000 / 2020					
ADDENDUM NO.					
ADDENDUM NO.					
ATTACHMENT NO.					
2					
REVISIONS					
NO.	DATE	DESCRIPTION			
1	6/18/20	ADDENDUM #4			
2	10/27/20	REF #23			
3	4/30/21	REF #27			
4	5/6/21	REF #21			
5	5/6/21	REF #26			



5/6/21

STATE OF ALASKA DEPARTMENT OF

TRANSPORTATION AND AIRPORTS

1600 SANDER HWY., ANCHORAGE, AK 99581

(907) 465-1763

(907) 465-1763

OST AIRPORT APRON,

RUNWAY, AND TAXIWAY

PAVEMENT REHAB.

PROFILE VIEW -

GENERAL AVIATION APRON