




# BLOCK 2 - LAKE AVE. TO ADAMS AVE.

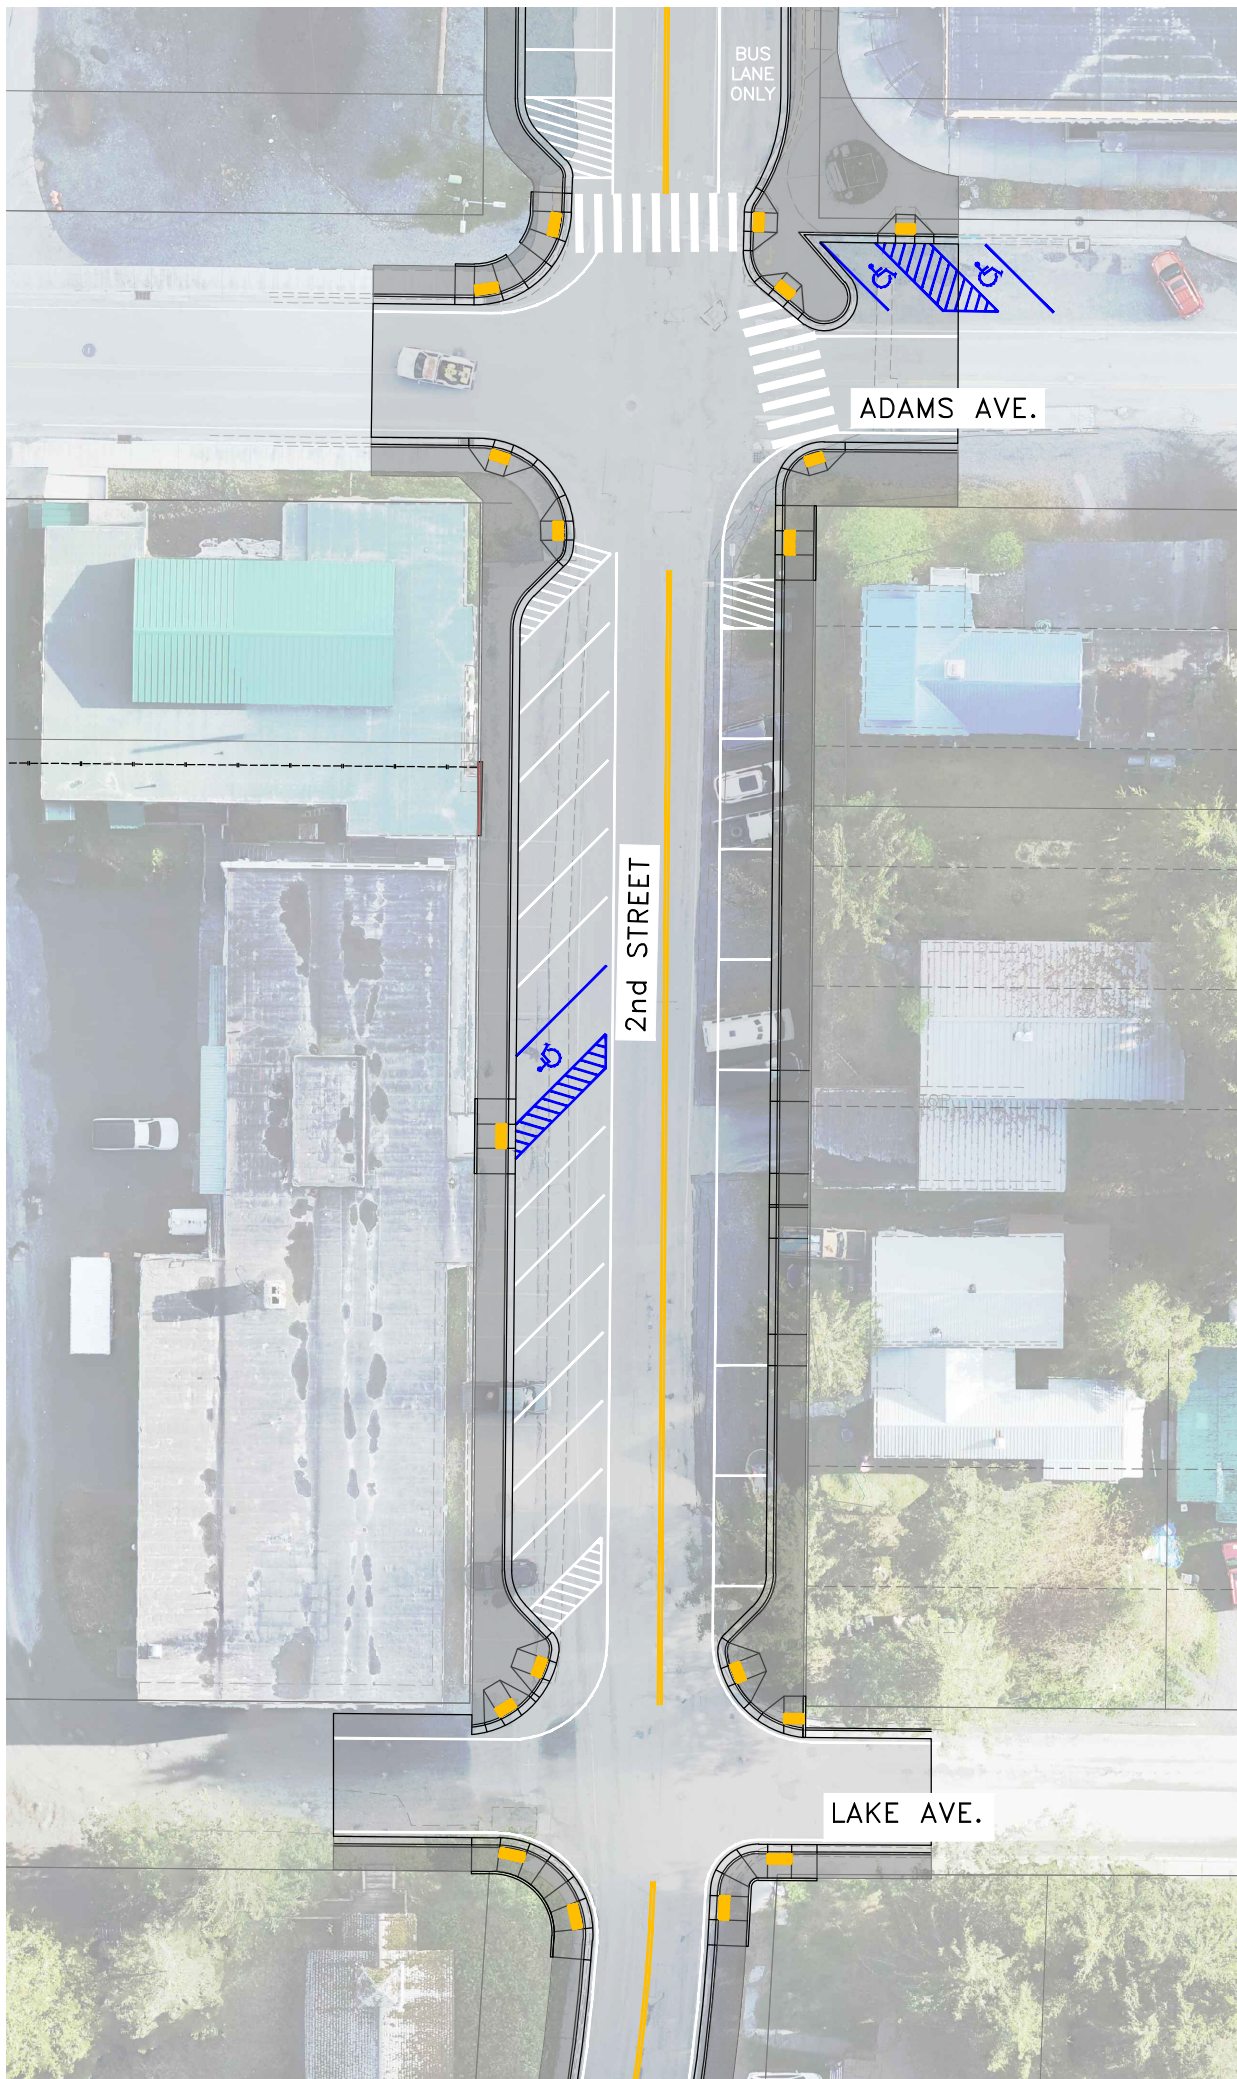


PLAN VIEW

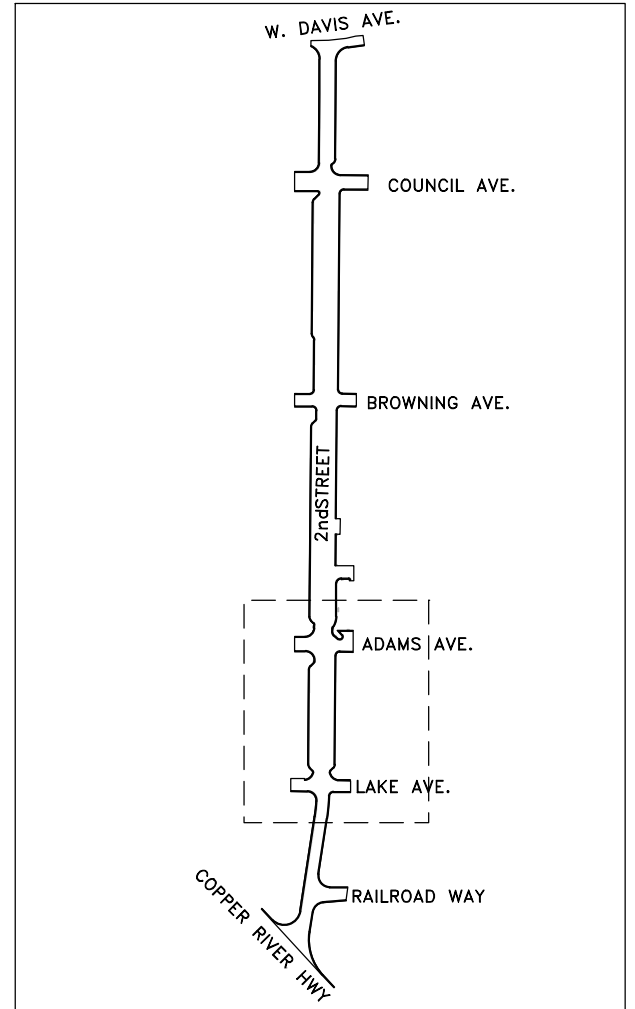

VICINITY MAP

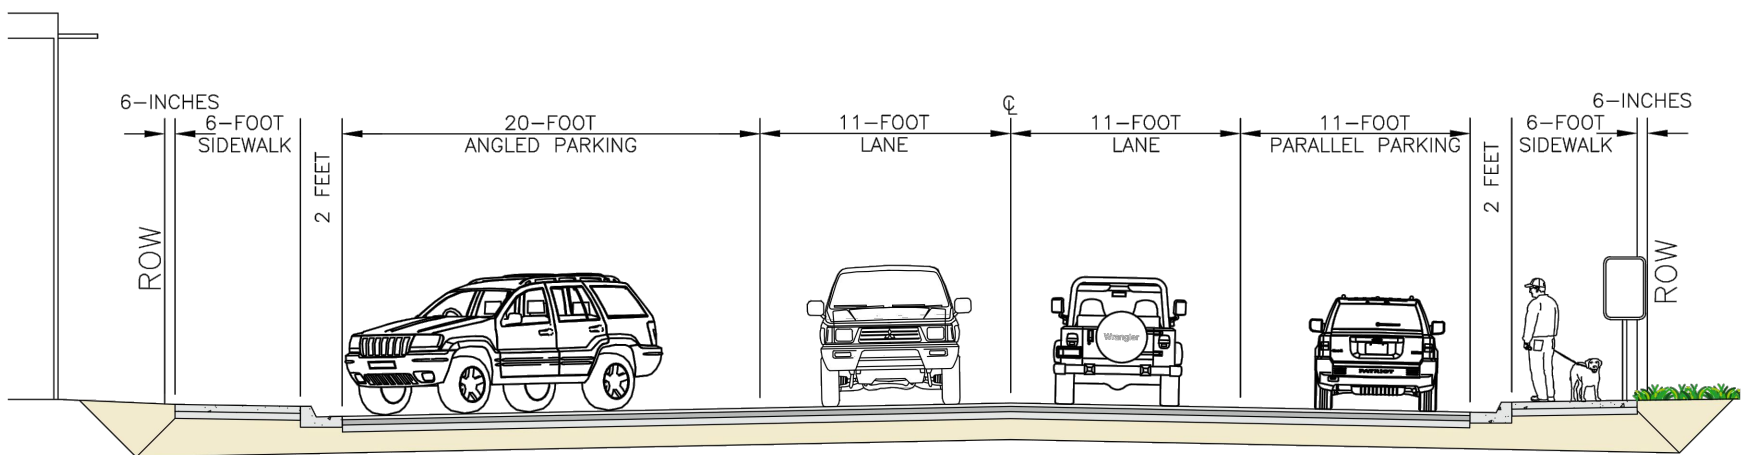

TYPICAL SECTION, BLOCK 2

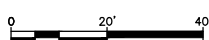

|   |               |
|---|---------------|
| STATE OF ALASKA<br>Department of Transportation and Public Facilities<br>APPLICANT/AGENT: State of Alaska<br>2301 Peger Rd. Fairbanks, Ak 99709 |               |
| CORDOVA SECOND STREET RECONSTRUCTION<br>PROJECT NUMBER: NFWY00595<br>PRELIMINARY DESIGN   |               |
| CORDOVA, ALASKA   |               |
| DATE: JULY 19, 2023   | SHEET: 3 OF 6 |